



PLANTA BAIXA TERRAPLANAGEM
ESCALA.....1:250

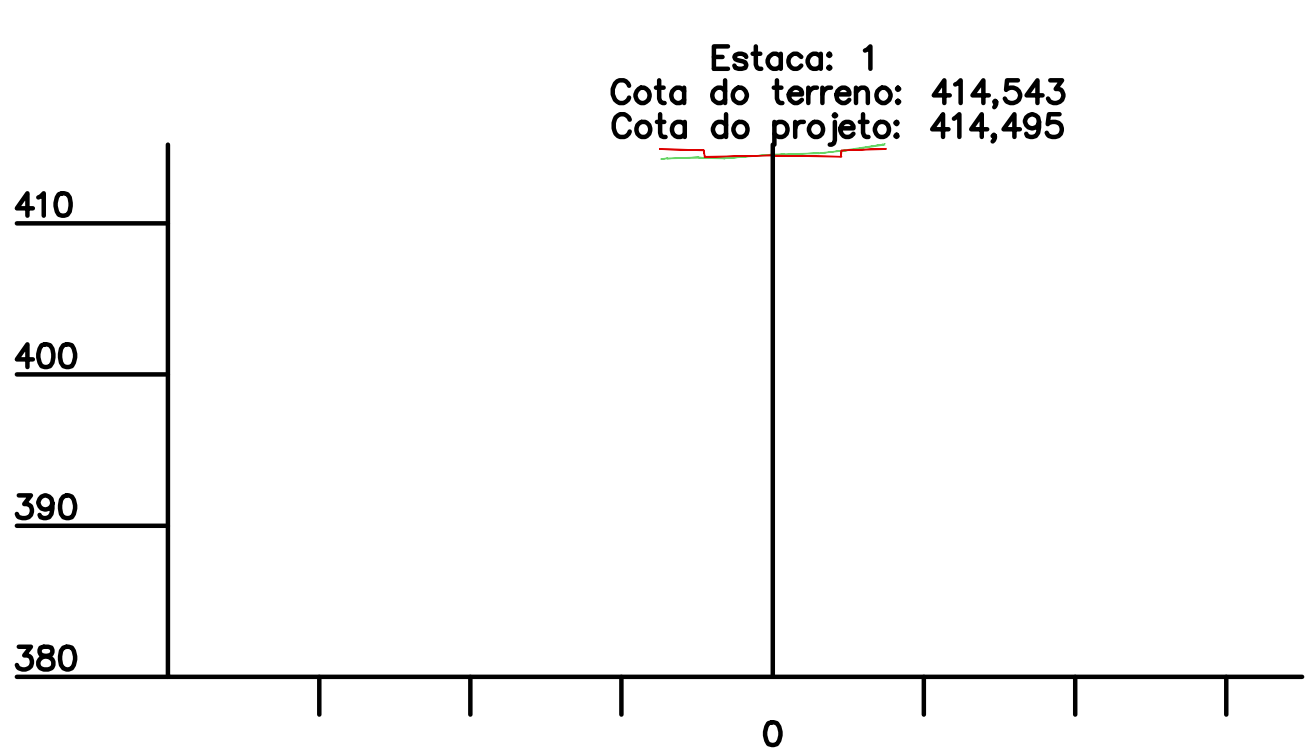


Cotas do Projeto	Cotas do Terreno
7.500	7.388
414,925	414,258
4.550	6.968
414,825	414,291
4.500	4.877
414,405	414,350
4.500	4.398
414,405	414,320
0,000	3.211
414,495	414,310
4.500	2.985
414,405	414,315
4.500	0.480
414,405	414,508
0,000	0,079
414,405	414,540
0,000	0,000
414,495	414,543
4.500	0,789
414,405	414,569
4.500	3,057
414,405	414,634
4.550	4,634
414,825	414,804
7.500	4,642
414,925	414,806
	4,734
	414,815
	7,275
	415,200
	7,400
	415,215

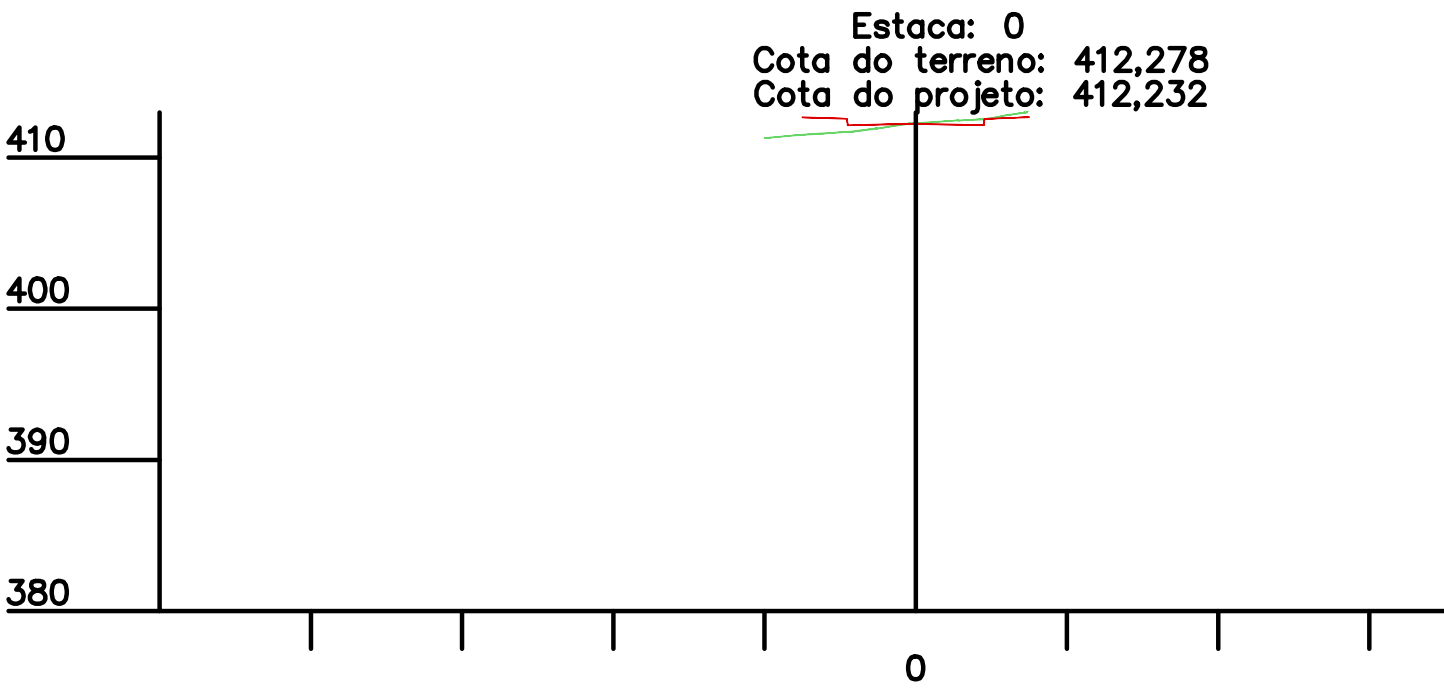


Cotas do Projeto	Cotas do Terreno
7.500	10,000
412,662	411,291
4.550	7,573
412,562	411,498
4.500	6,740
412,142	411,554
4.500	4,579
412,142	411,694
4.500	4,493
412,142	411,686
4.500	2,610
412,142	411,916
4.500	2,543
412,142	411,928
4.500	0,362
412,142	412,253
4.500	0,343
412,142	412,256
4.500	0,332
412,142	412,257
0,000	0,000
412,232	412,278
4.500	0,174
412,142	412,289
4.500	2,814
412,142	412,461
4.550	4,514
412,562	412,529
7.500	4,860
412,662	412,588
	6,099
	412,822
	7,230
	412,974
	7,366
	412,993

SEÇÃO TRANSVERSAL
ESCALA.....1:500

LEGENDA:
— TERRENO NATURAL
— GREIDE PROJETADO

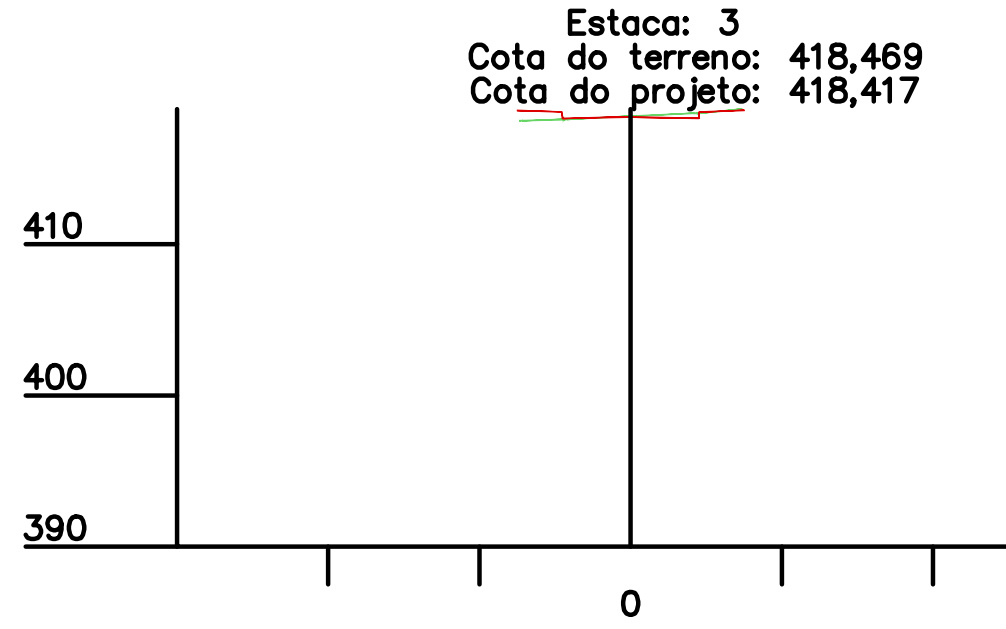


Cotas do Projeto	Cotas do Terreno
7.500	7,357
418,847	418,169
4.550	7,133
418,747	418,171
4.500	4,454
418,327	418,249
4.500	4,428
418,327	418,248
4.500	4,180
418,327	418,263
0,000	0,068
418,327	418,466
0,000	0,000
418,417	418,469
4.500	4,215
418,327	418,666
4.500	4,475
418,327	418,648
4.550	4,539
418,747	418,655
7.500	7,296
418,847	418,935
	7,352
	418,942

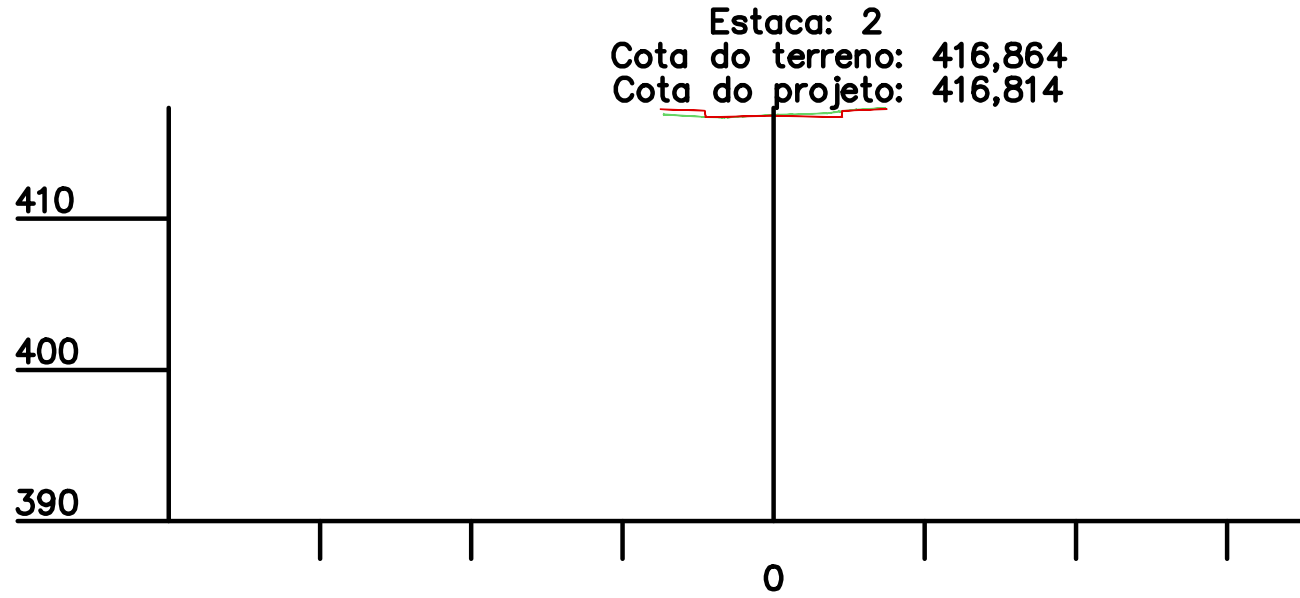


Cotas do Projeto	Cotas do Terreno
7.500	7,292
417,244	416,894
4.550	7,250
417,144	416,897
4.500	4,745
416,724	416,744
4.500	4,396
416,724	416,728
4.500	3,425
416,724	416,696
4.500	3,252
416,724	416,692
4.500	3,043
416,724	416,707
4.500	2,078
416,724	416,756
0,000	0,000
416,814	416,864
4.500	0,302
416,724	416,880
4.500	1,276
416,724	416,913
4.550	3,533
417,144	416,970
7.500	4,351
417,244	417,069
	5,488
	417,228
	7,117
	417,318
	7,408
	417,326

LEGENDA	
CÓDIGO	DESCRIÇÃO
—	Projeção via existente
—	Projeção passeio

VOLUME CORTE: 129,16m3
VOLUME ATERRO:122,26m3

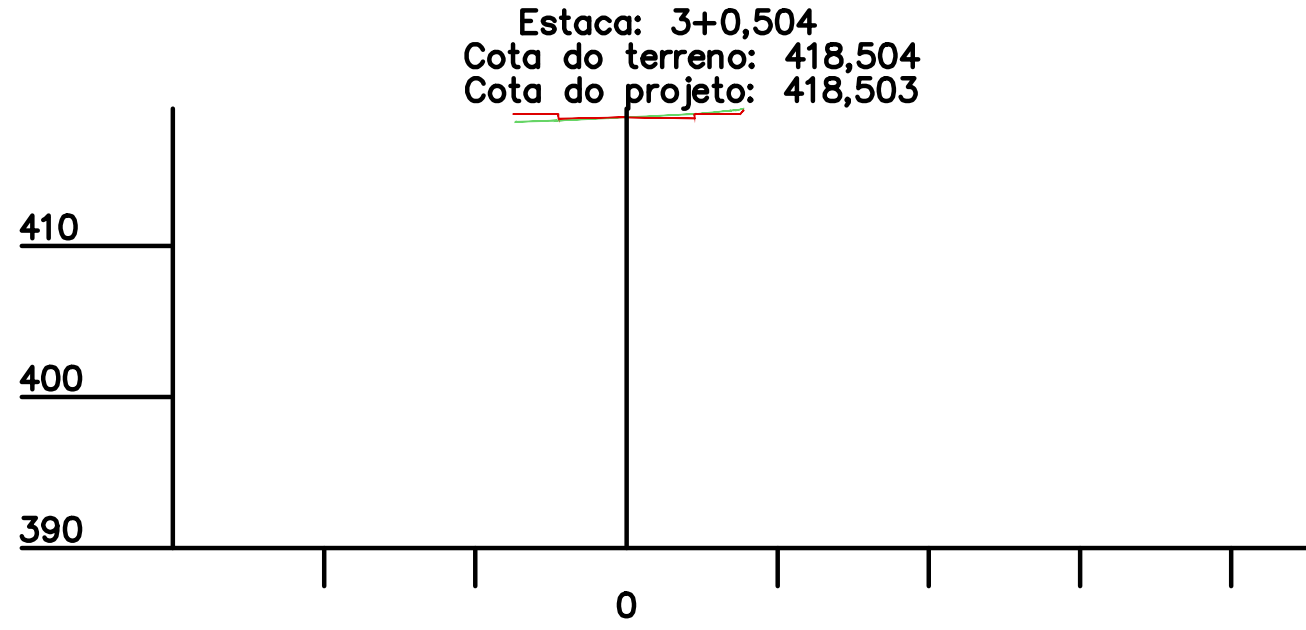

Cotas do Projeto	Cotas do Terreno
7.510	7,355
418,713	418,200
4.510	7,320
418,713	418,201
4.500	4,597
418,713	418,279
4.500	4,463
418,413	418,283
4.500	1,227
418,413	418,443
4.500	0,081
418,413	418,500
0,000	0,000
418,503	418,504
4.500	4,486
418,413	418,713
4.500	4,530
418,413	418,710
4.510	4,541
418,713	418,711
7.510	5,176
418,713	418,776
7.510	6,906
418,713	418,942
7.757	7,100
418,960	418,961
	7,205
	418,964
	7,268
	418,972
	7,757
	419,076

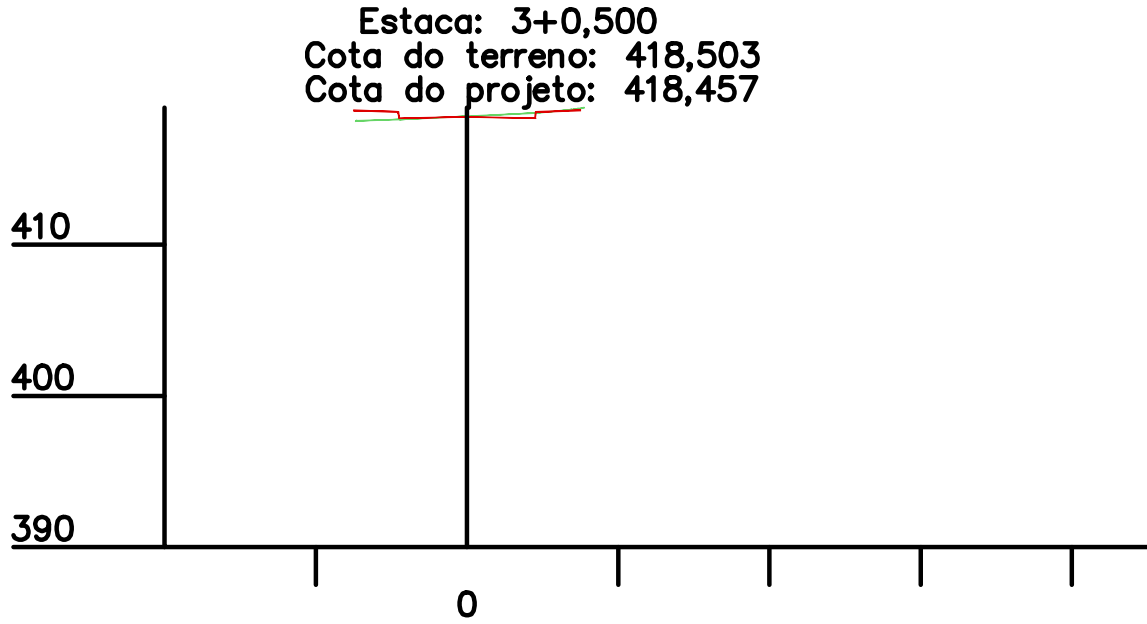

Cotas do Projeto	Cotas do Terreno
7.500	7,355
418,887	418,200
4.550	7,318
418,787	418,200
4.500	4,462
418,367	418,283
4.500	0,081
418,367	418,500
0,000	0,000
418,457	418,503
4.500	4,484
418,367	418,713
4.500	4,530
418,367	418,710
4.550	4,541
418,787	418,711
7.500	5,200
418,887	418,778
	6,911
	418,942
	7,103
	418,961
	7,207
	418,964
	7,268
	418,972
	7,753
	419,075

LEGENDA:
— TERRENO NATURAL
— GREIDE PROJETADO

400							
Elementos Verticais	Estaca Distância	Elementos Horizontais	Cotas do Projeto	Cotas do Terreno	Distância	Estaca	
+0,000 0,000	+0,000 0,000	<div>L = 60,844</div>	417,900	417,997	0,000	0	
-1,66% em 26,00			417,569	417,664	20,000	1	
+0,00% em 26,00			416,280	416,365	40,000	2	
-0,81% em 20,84			414,657	414,743	60,000	3	